





SECTION-AA FOR FALSE CEILING

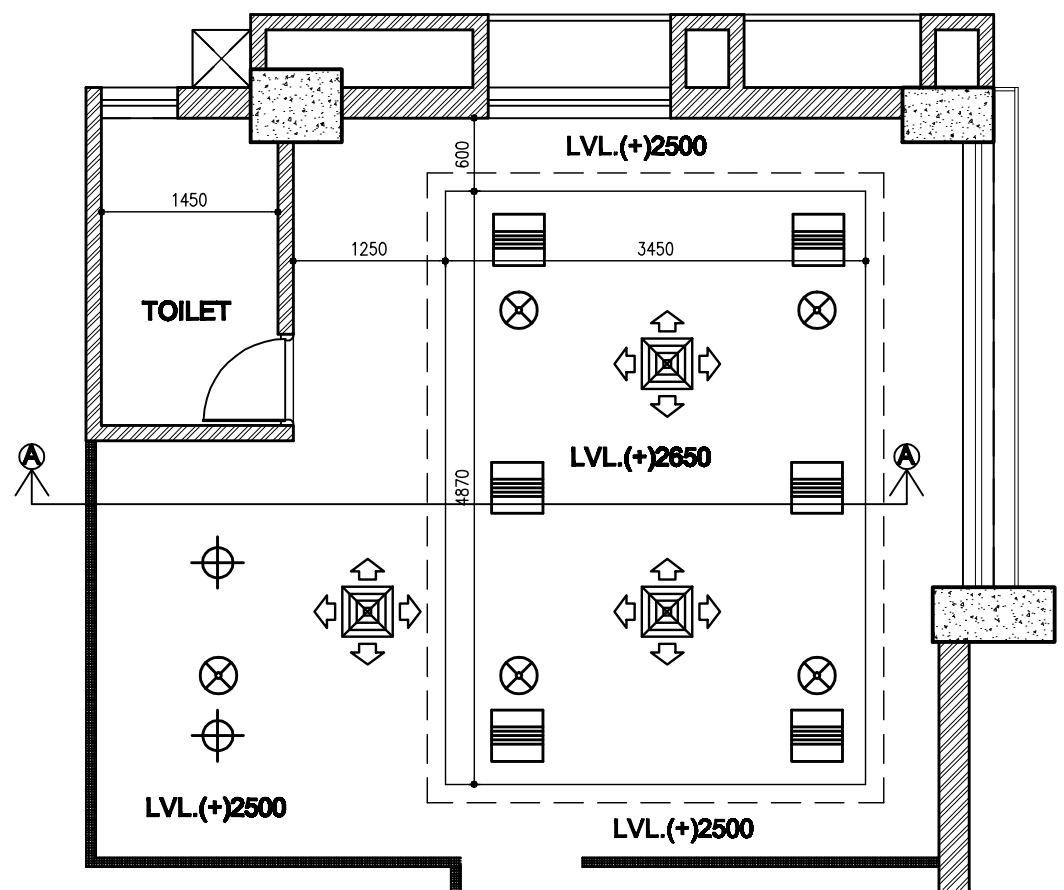

REFLECTED CEILING PLAN FOR DIRECTOR ROOM

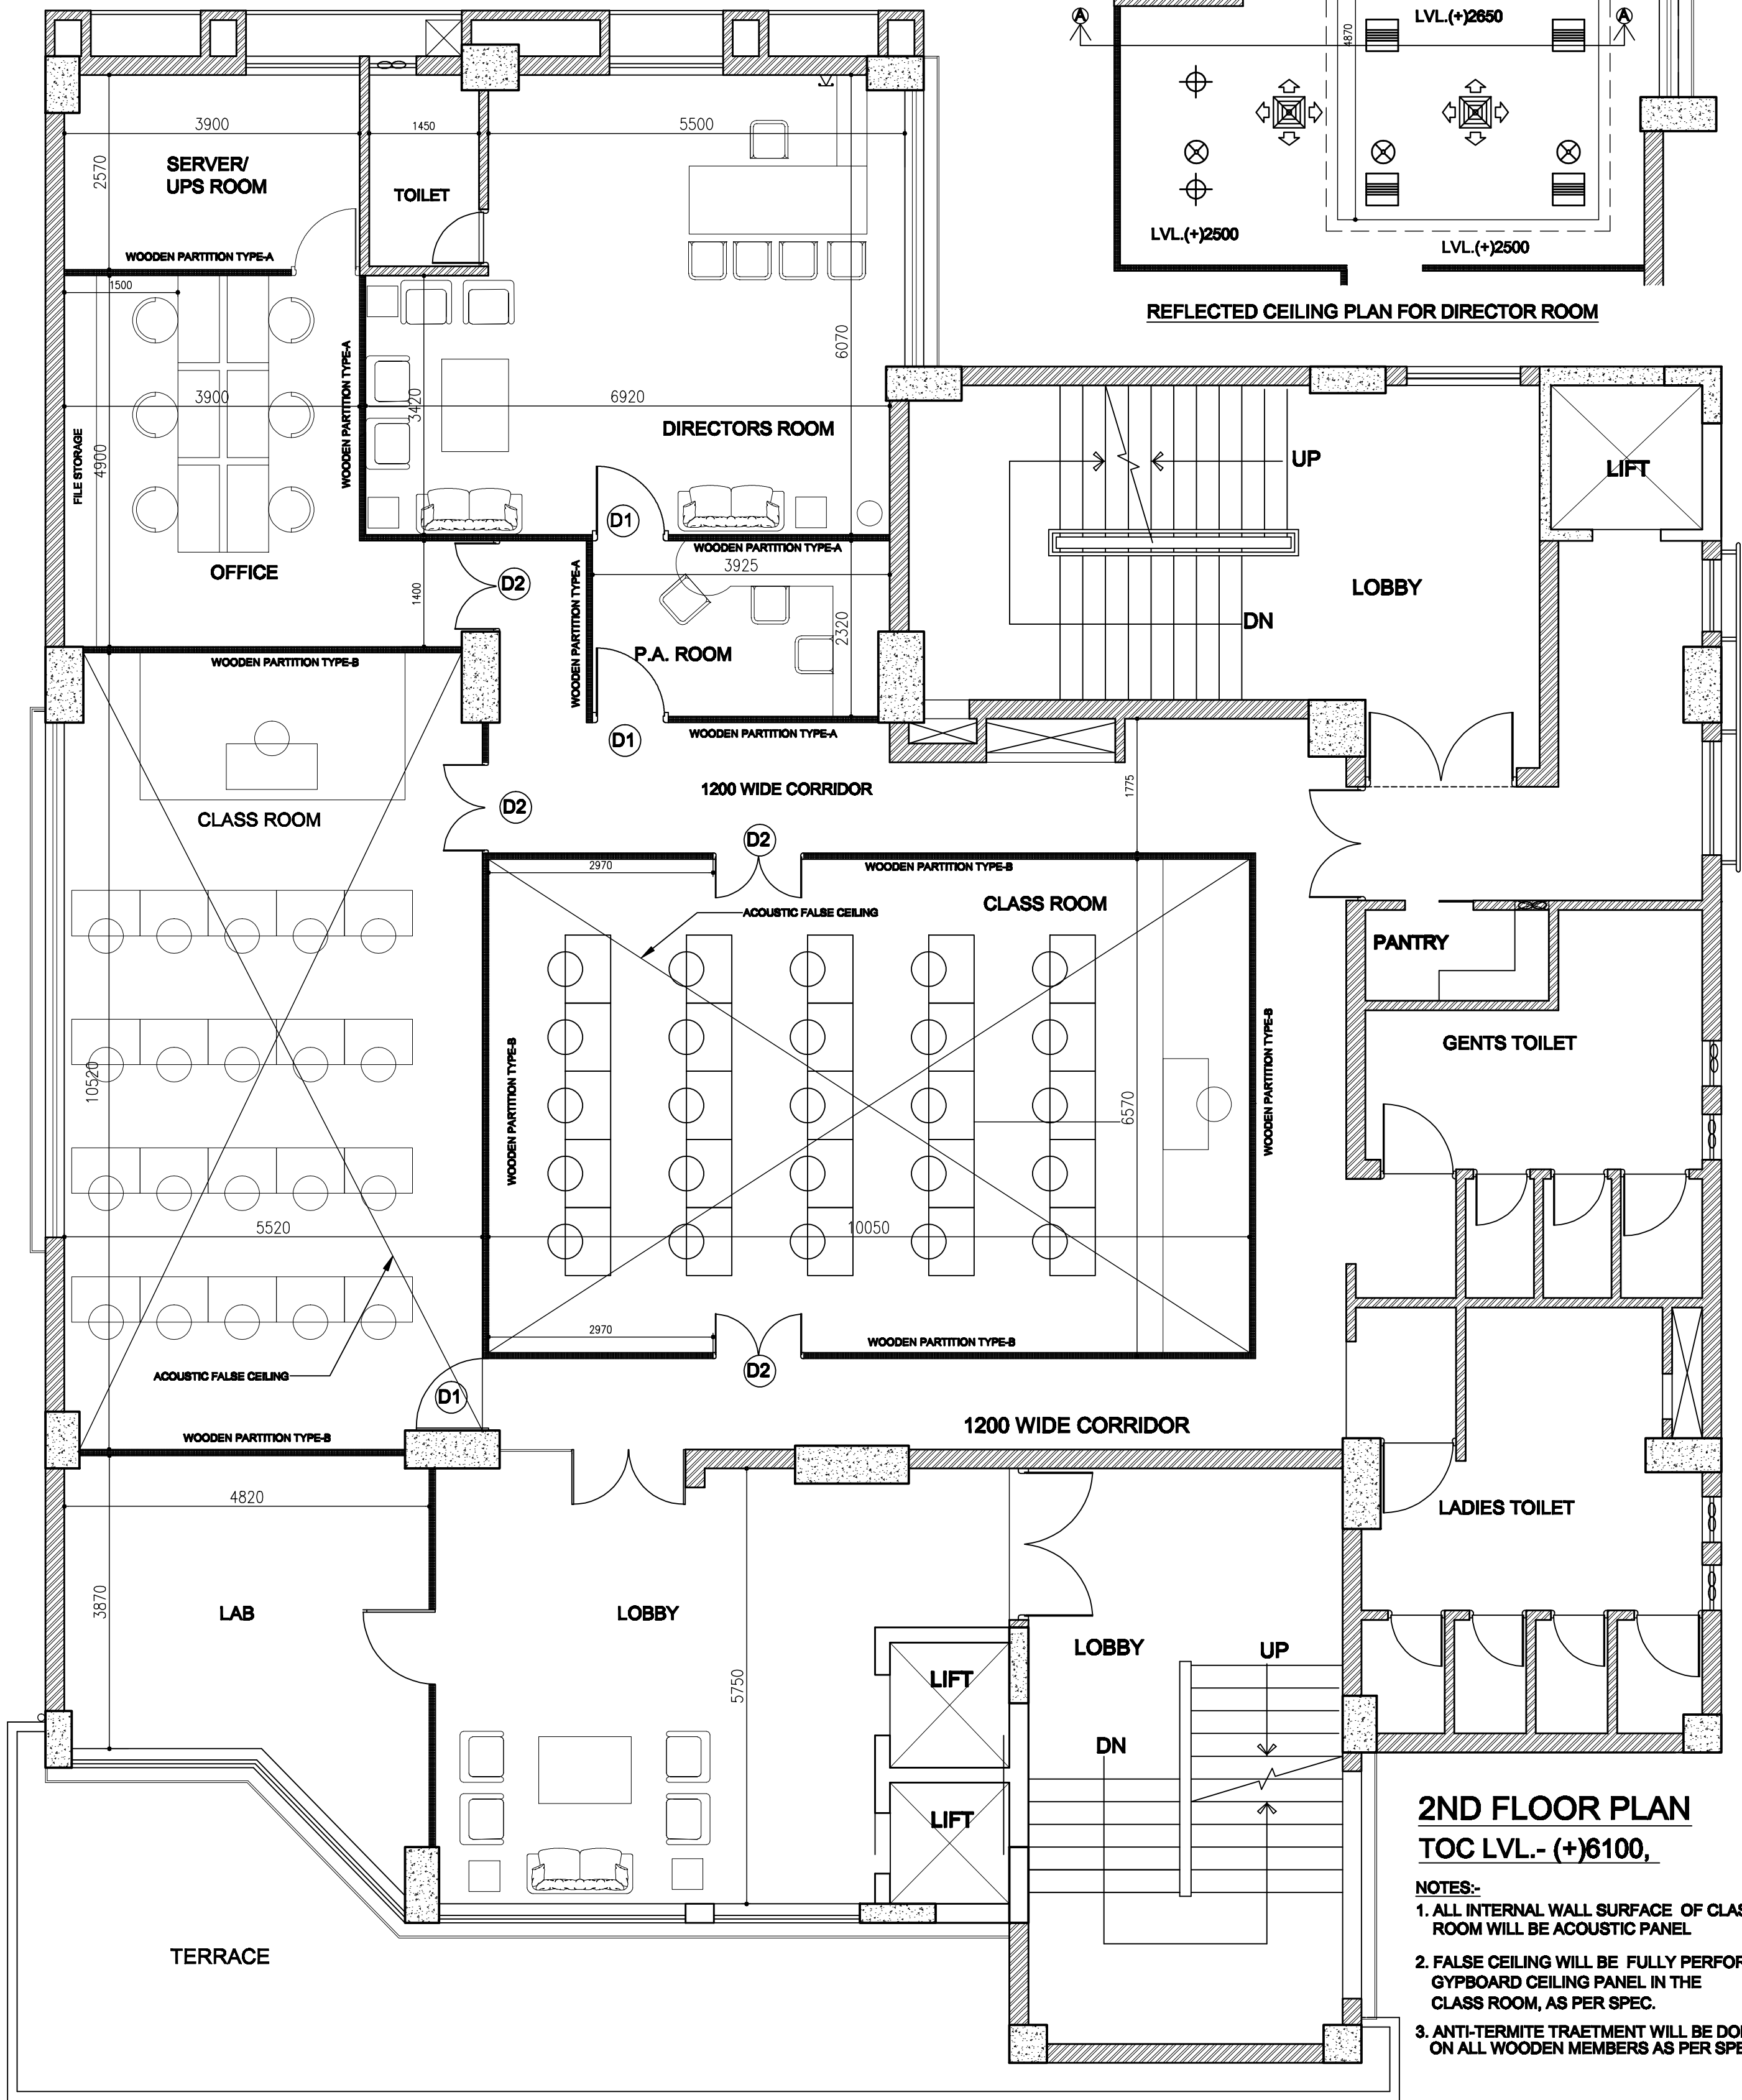

2ND FLOOR PLAN
TOC LVL.- (+)6100,

- NOTES:-
1. ALL INTERNAL WALL SURFACE OF CLASS ROOM WILL BE ACOUSTIC PANEL
 2. FALSE CEILING WILL BE FULLY PERFORATED GYPBOARD CEILING PANEL IN THE CLASS ROOM, AS PER SPEC.
 3. ANTI-TERMITE TRAETMENT WILL BE DONE ON ALL WOODEN MEMBERS AS PER SPEC.

PROJECT :
**B+G+13 STORIED IT / ITES
BUILDING OF NIELIT (DOEACC SOCIETY),
KOLKATA CENTRE,AT BF-267, SALT LAKE
CITY, KOLKATA**

CLIENT :
**NIELIT (DOEACC SOCIETY)
KOLKATA CENTRE**
ARCHITECT :
SUKANYA & ASSOCIATES

NOTE :
1) ALL DIMENSIONS ARE IN MILLIMETRE
2) ONLY WRITTEN DIMENSIONS ARE TO BE FOLLOWED
TITLE : INTERIOR OF 2ND FLOOR
DRWG NO. SA/ARCH-09/DOEACC/IW/01

SCALE :-1:100
DATE :- 21.10.14
DEALT :- SB
REV :- 1

